


1 FRONT ELEVATION
SCALE: 1/4"=1'-0"

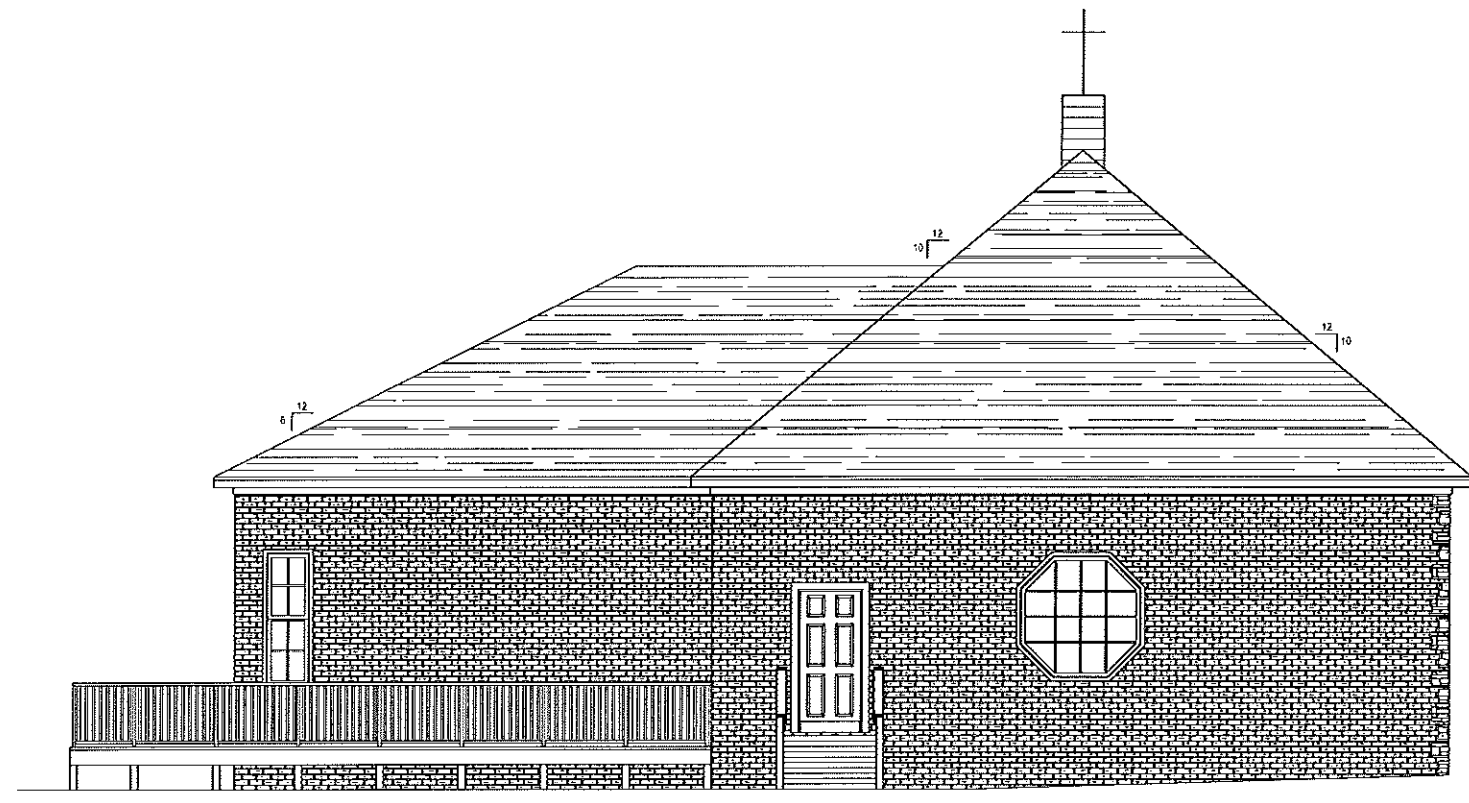

2 LEFT ELEVATION
SCALE: 1/4"=1'-0"

PLOTFILE: R:\ARCH-RENOVATION_PROJECTS\08GAR-R0654-RENOVATION\DRAWINGS\08GAR-R0654-RENOVATION\08GAR-R0654-RENOVATION-03-17-2010.dwg (17/2010 8:11 AM)

This drawing is the property of Tyndall Engineering & Design, P.A. and is not to be used, copied, or reproduced in any form without the written consent of Tyndall Engineering & Design, P.A. The user of this drawing shall be deemed to have accepted the terms and conditions of this agreement.



PROJECT: AS PURE COLD MINISTRIES
 1414 OLD US 70 HIGHWAY WEST
 GARNER, NC 27520

PHASE: AFG RENOVATION PHASE

PRELIMINARY ELEVATIONS

Project: 08GAR-R0654
 Date: 03-17-2010
 Drawn by: MC
 P.E. Checked by: AL
 Scale: SEE PLAN


REVISIONS		
No.	Date	Remarks

Sheet Number

A1.0




1 REAR ELEVATION
SCALE: 1/4"=1'-0"

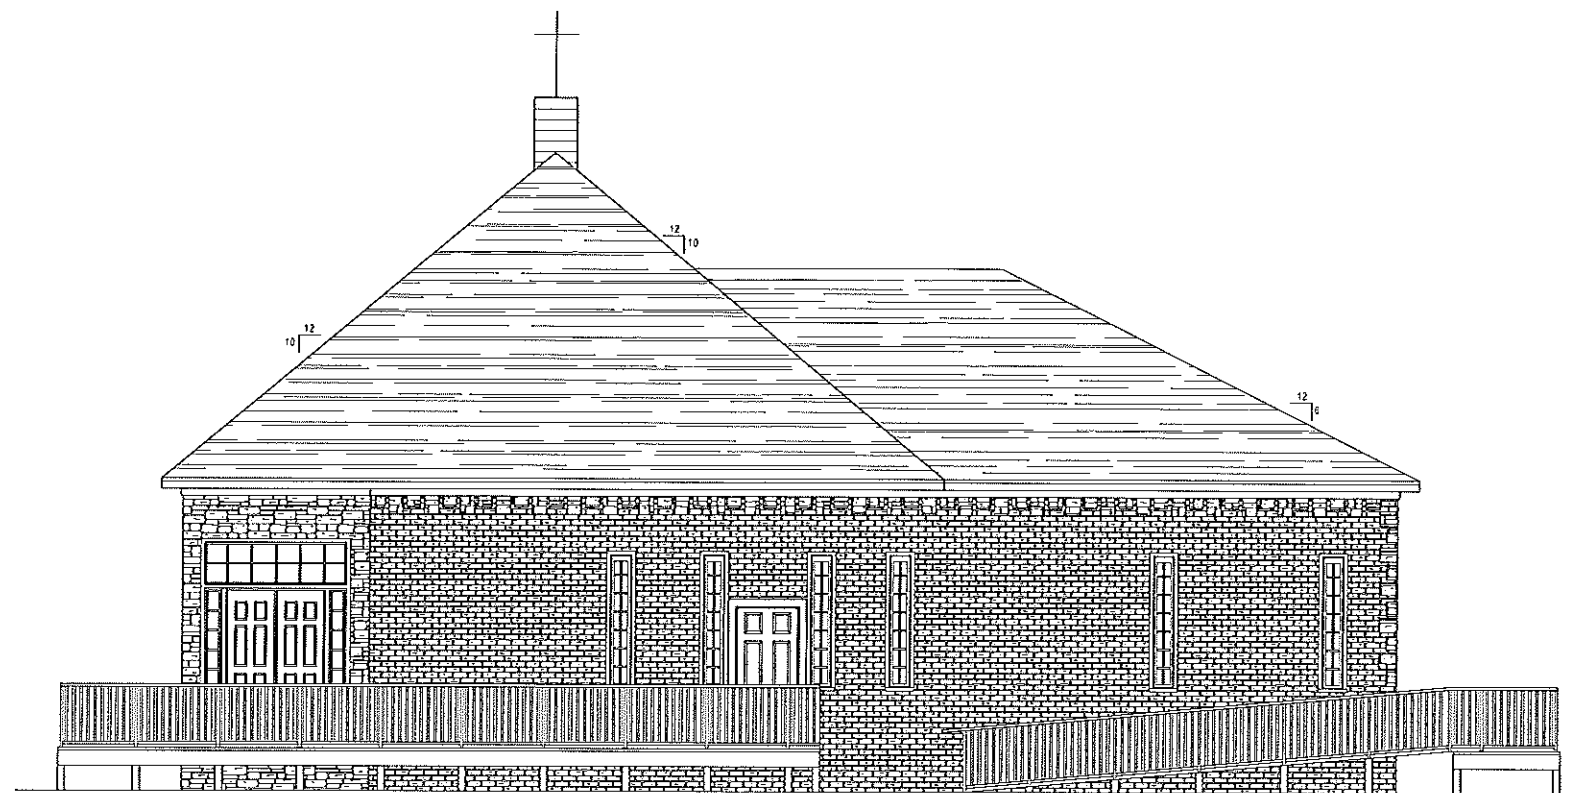

2 RIGHT ELEVATION
SCALE: 1/4"=1'-0"

PLUMING: B. WISDOM - HAZARDON, PROJECT: 03-17-2010, 1434 OLD US 70 HIGHWAY WEST, GARNER, NC 27520, DATE: 03-17-2010, 17:26:15, 1012, 14

Expressed herein is the architect's professional opinion of the design and construction of the building as shown on these drawings. The architect does not warrant the accuracy of the information provided by the client. The architect is not responsible for the design or construction of any mechanical, electrical, plumbing, or other systems shown on these drawings. The architect is not responsible for the design or construction of any foundation, retaining walls, or other structures shown on these drawings. The architect is not responsible for the design or construction of any site work shown on these drawings. The architect is not responsible for the design or construction of any other work shown on these drawings. The architect is not responsible for the design or construction of any other work shown on these drawings.

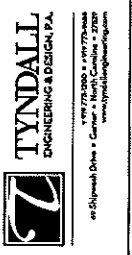

Client: AS PURE GOLD MINISTRIES
1434 OLD US 70 HIGHWAY WEST
GARNER, NC 27520
Date: APG RENOVATION PHASE

PRELIMINARY ELEVATIONS

Project: OSGAR-R0654
Date: 03-17-2010
Scale: 1/4"=1'-0"
MC
AL
SEE PLAN

No.	Date	Revised

Sheet Number
A1.0
2 of 10