



DRAWING 21, PRELIMINARY FLOOR PLAN - ARCHITECTURE. PROJECT NUMBER: 08GAR-R0654. DATE: 02-10-2010. DESIGNER: TYNDALE ENGINEERING & DESIGN, P.A. CHECKED BY: J. GARNER. SCALE: 1/4"=1'-0".

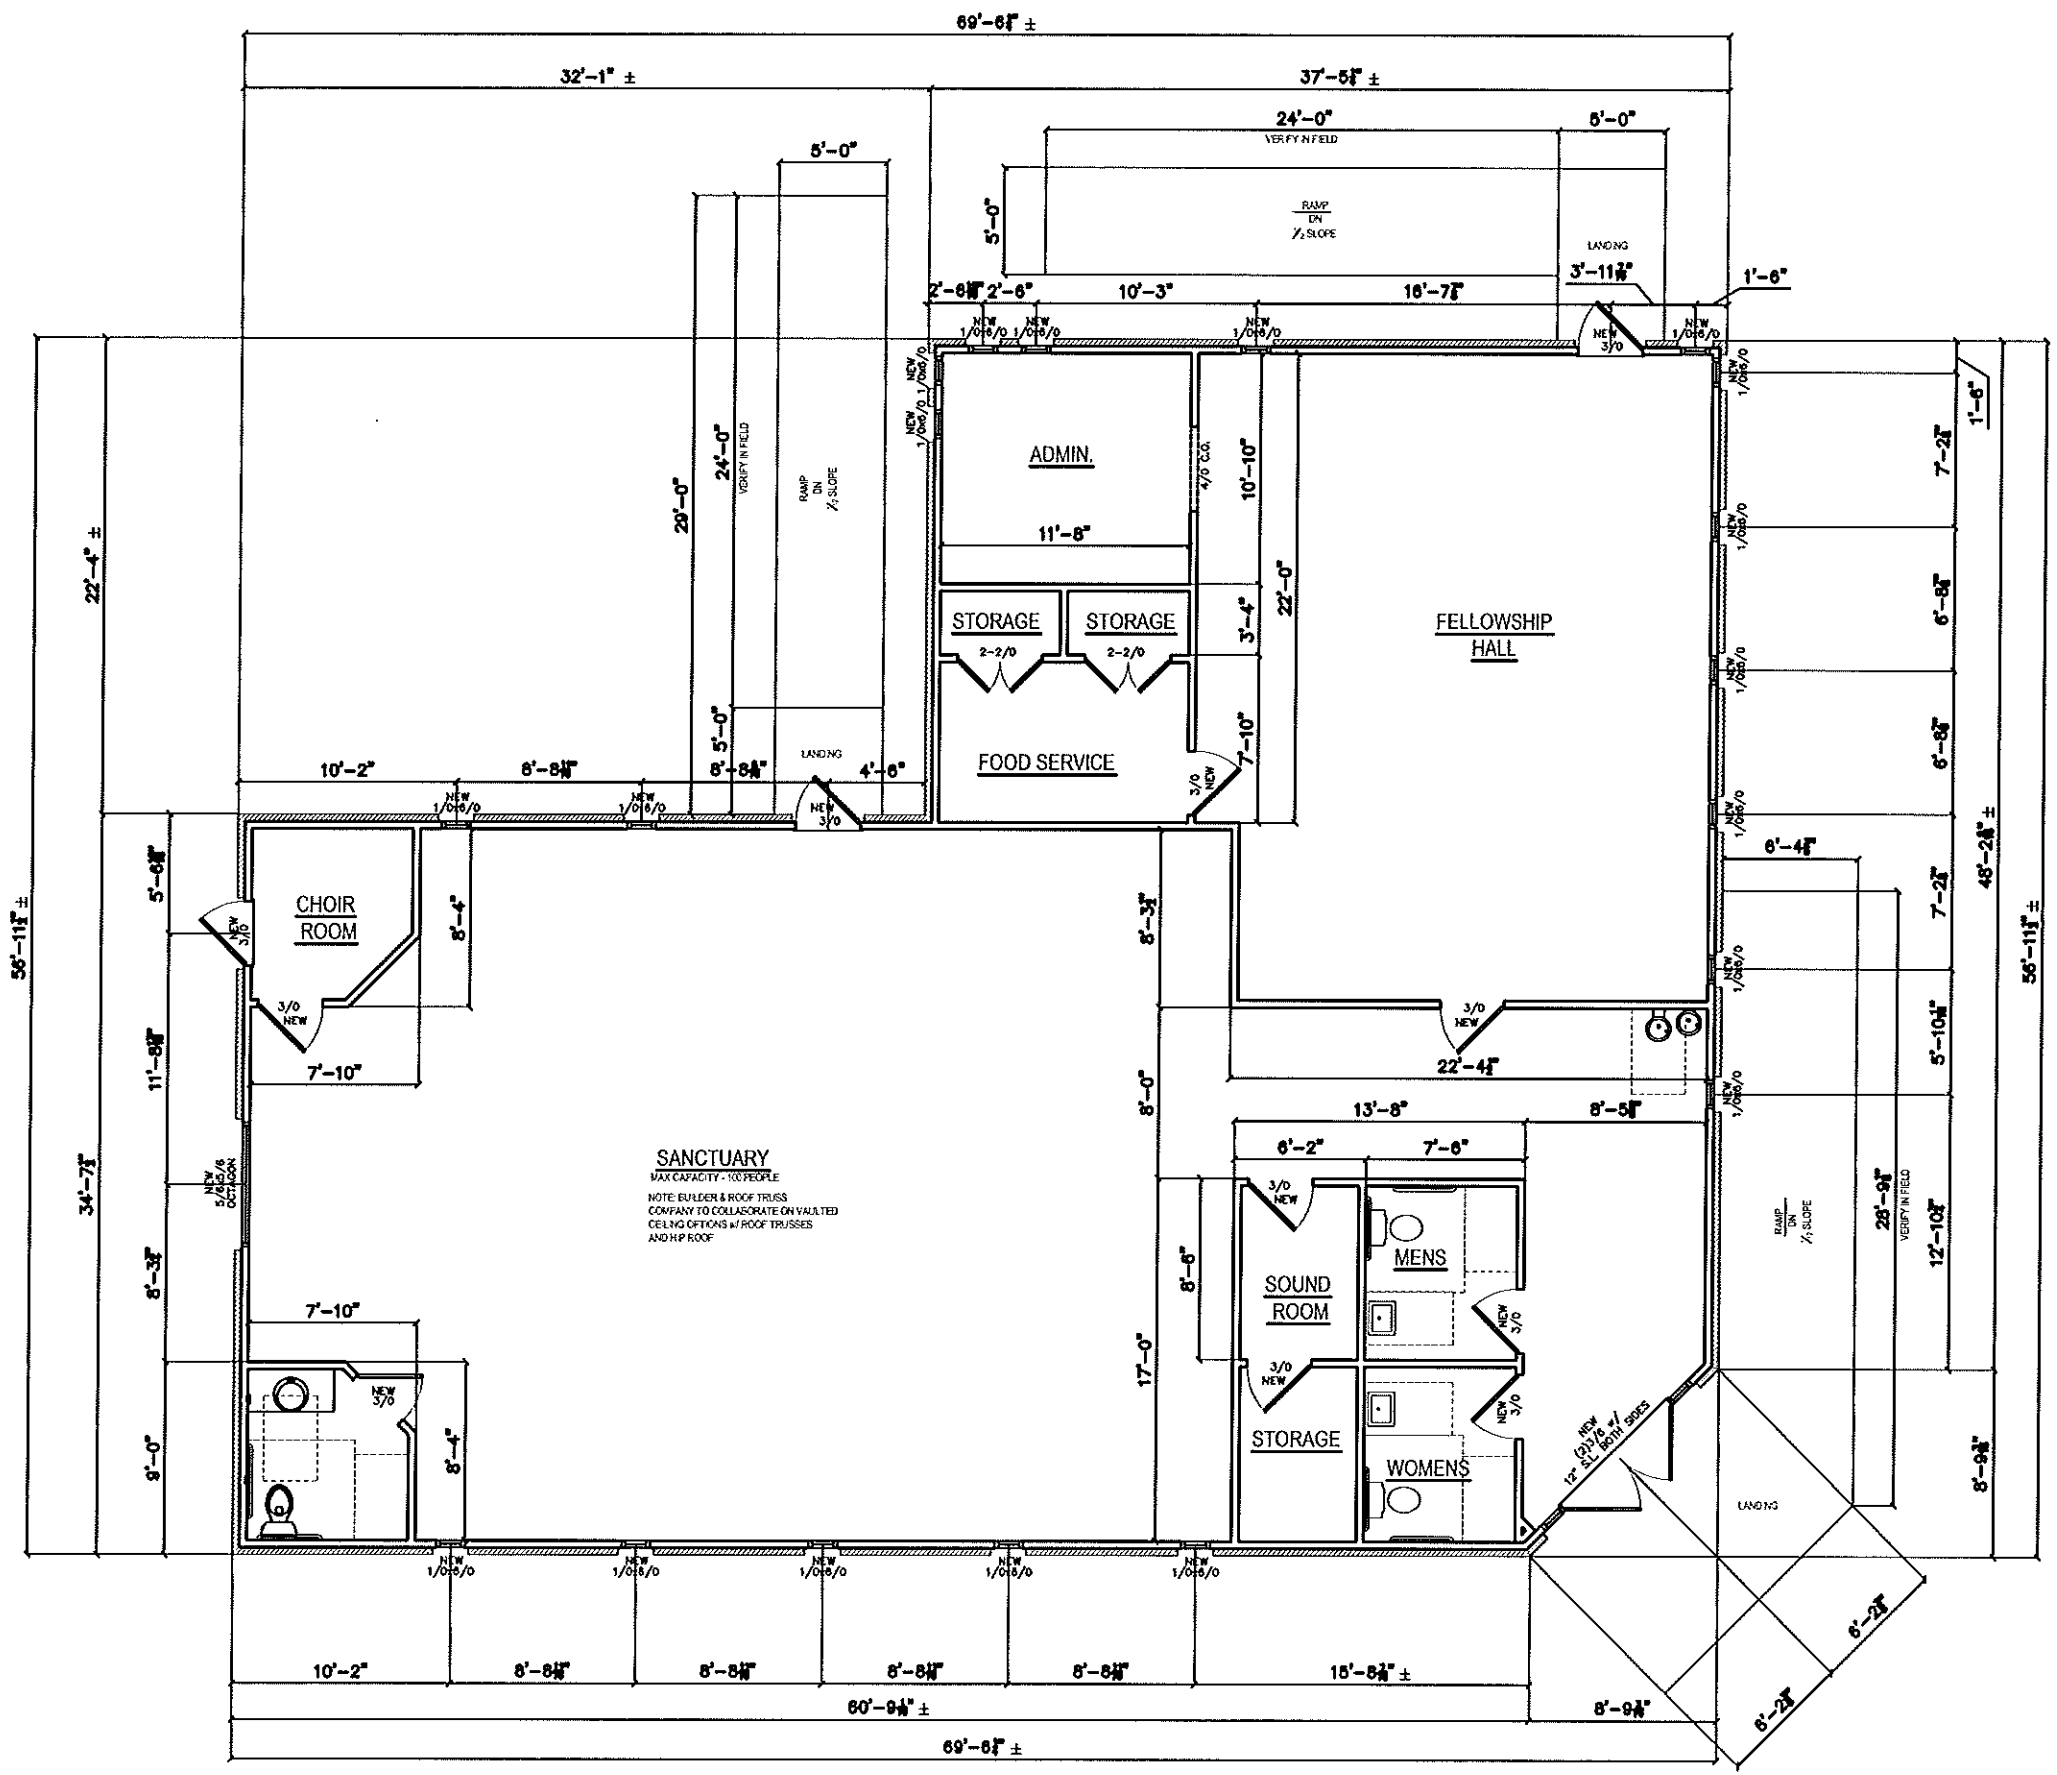

1 FIRST FLOOR PLAN
 SCALE: 1/4"=1'-0"

TYNDALE ENGINEERING & DESIGN, P.A.
 11777 SHELBY DRIVE, SUITE 100
 CHARLOTTE, NORTH CAROLINA 28226
 (704) 582-1100

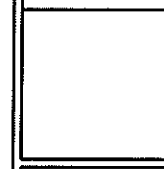

TYNDALE
 ENGINEERING & DESIGN, P.A.
 11777 SHELBY DRIVE, SUITE 100
 CHARLOTTE, NORTH CAROLINA 28226
 (704) 582-1100

CLIENT:
 AS PURE GOLD MINISTRIES
 1414 OLD US 70 HIGHWAY WEST
 GARNER, NC 27520
 PROJECT:
 APC RENOVATION PHASE


PRELIMINARY FLOOR PLAN

PROJECT:
 08GAR-R0654
 DATE:
 02-10-2010
 DRAWN BY:
 MC
 CHECKED BY:
 AL
 SCALE:
 SEE PLAN


REVISIONS		
No.	Rev.	Remarks

Sheet Number

A1.1

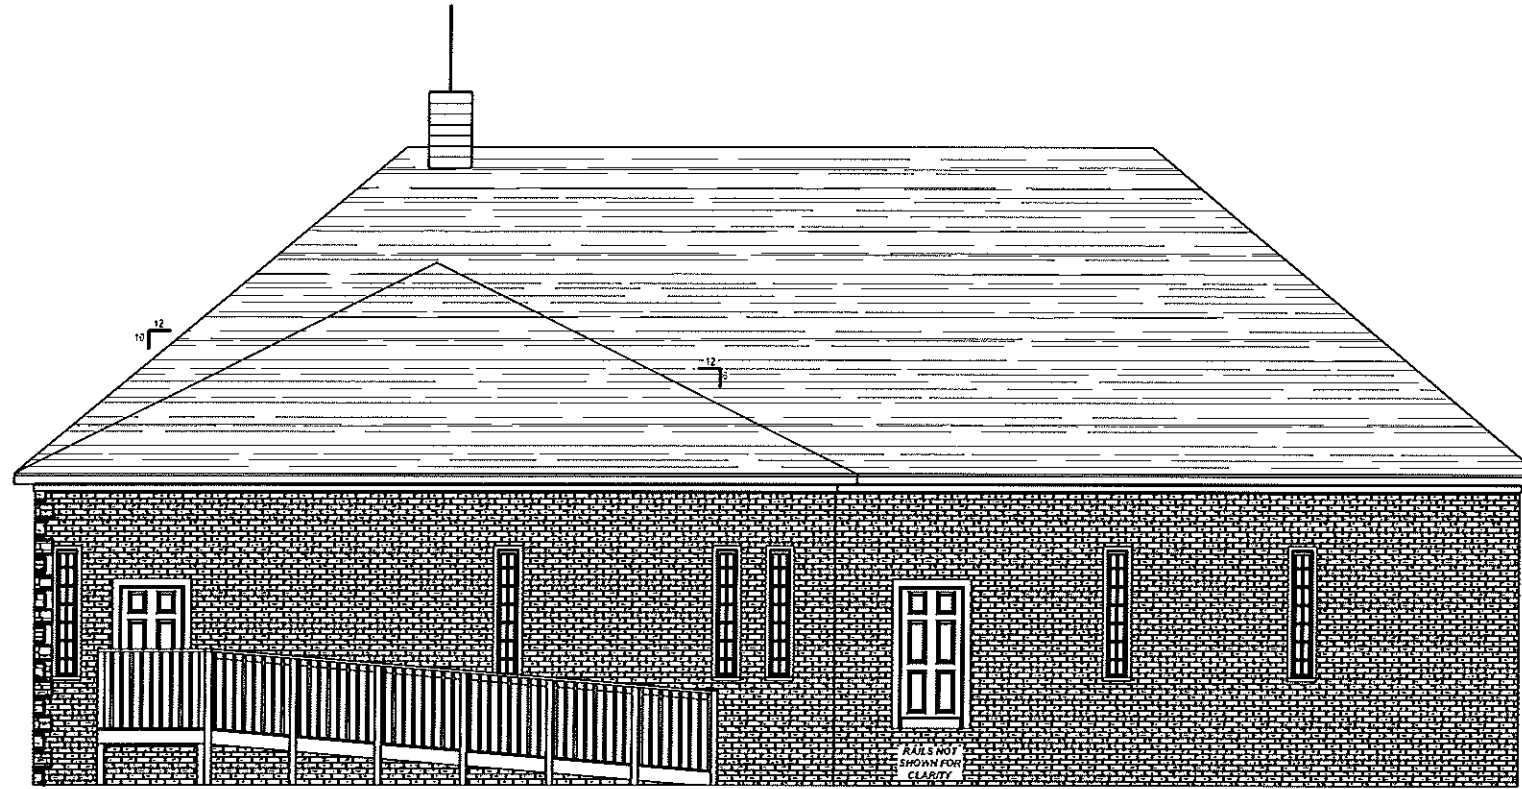


1 REAR ELEVATION
SCALE: 1/4"=1'-0"

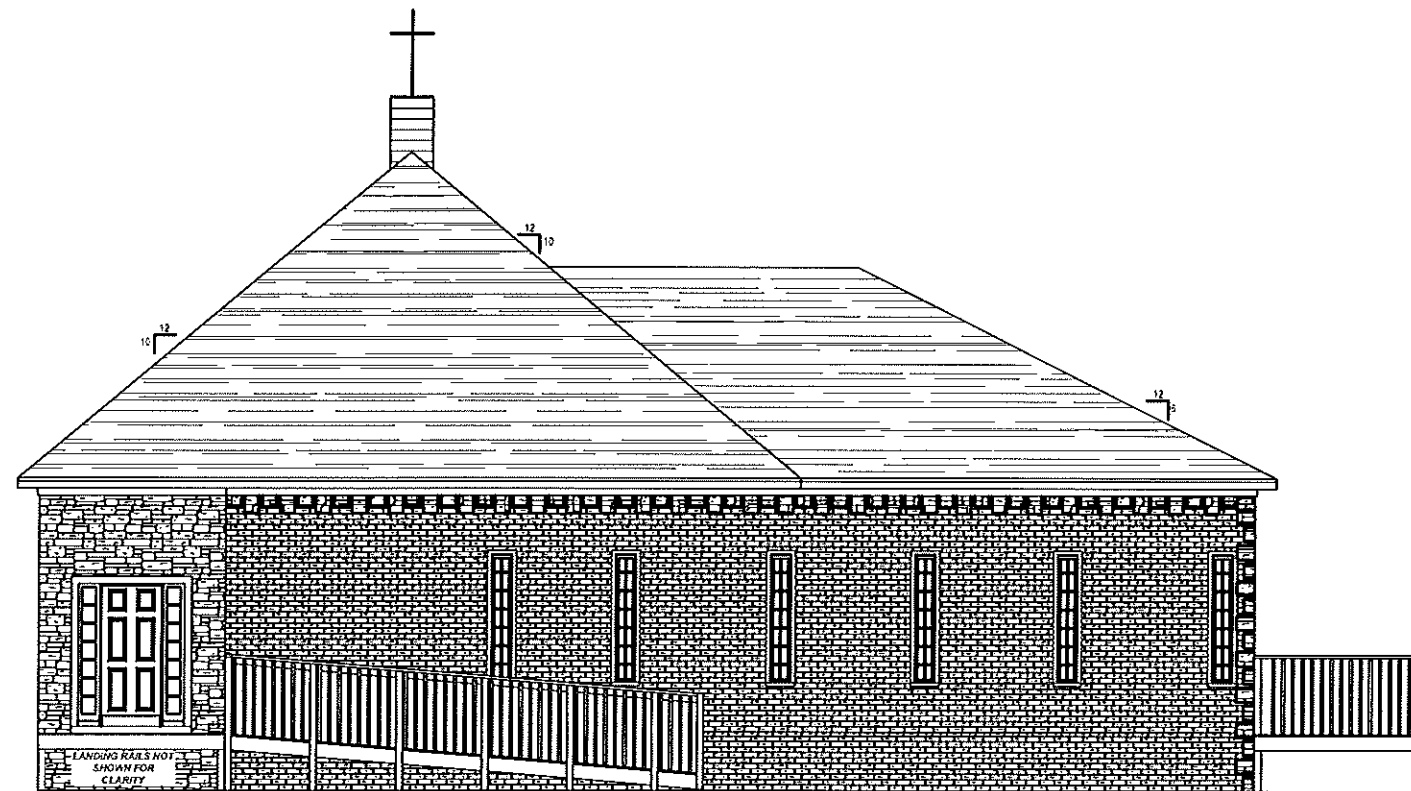

2 RIGHT ELEVATION
SCALE: 1/4"=1'-0"

DRAWING BY: TYNDALE ENGINEERING & DESIGN, P.A. PROJECT: AS PURE GOLD MINISTRIES, 1414 OLD US 70 HIGHWAY WEST, GARNER, NC 27520. DATE: 02-10-2010. SHEET: A1.0 OF 2.

TYNDALE ENGINEERING & DESIGN, P.A.
 177723000 • 197724000
 47 Shuman Drive • Garner • North Carolina • 27520
 tyndaleengineering.com

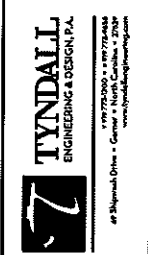

AS PURE GOLD MINISTRIES
 1414 OLD US 70 HIGHWAY WEST
 GARNER, NC 27520
 APC RENOVATION PHASE

PRELIMINARY ELEVATIONS

Project: 08GAR-R0654
 Date: 02-10-2010
 Author: MC
 Checker: AL
 See: SEE PLAN

REVISIONS		
No.	Date	Revised

Sheet Number
A1.0
 2 of 10